
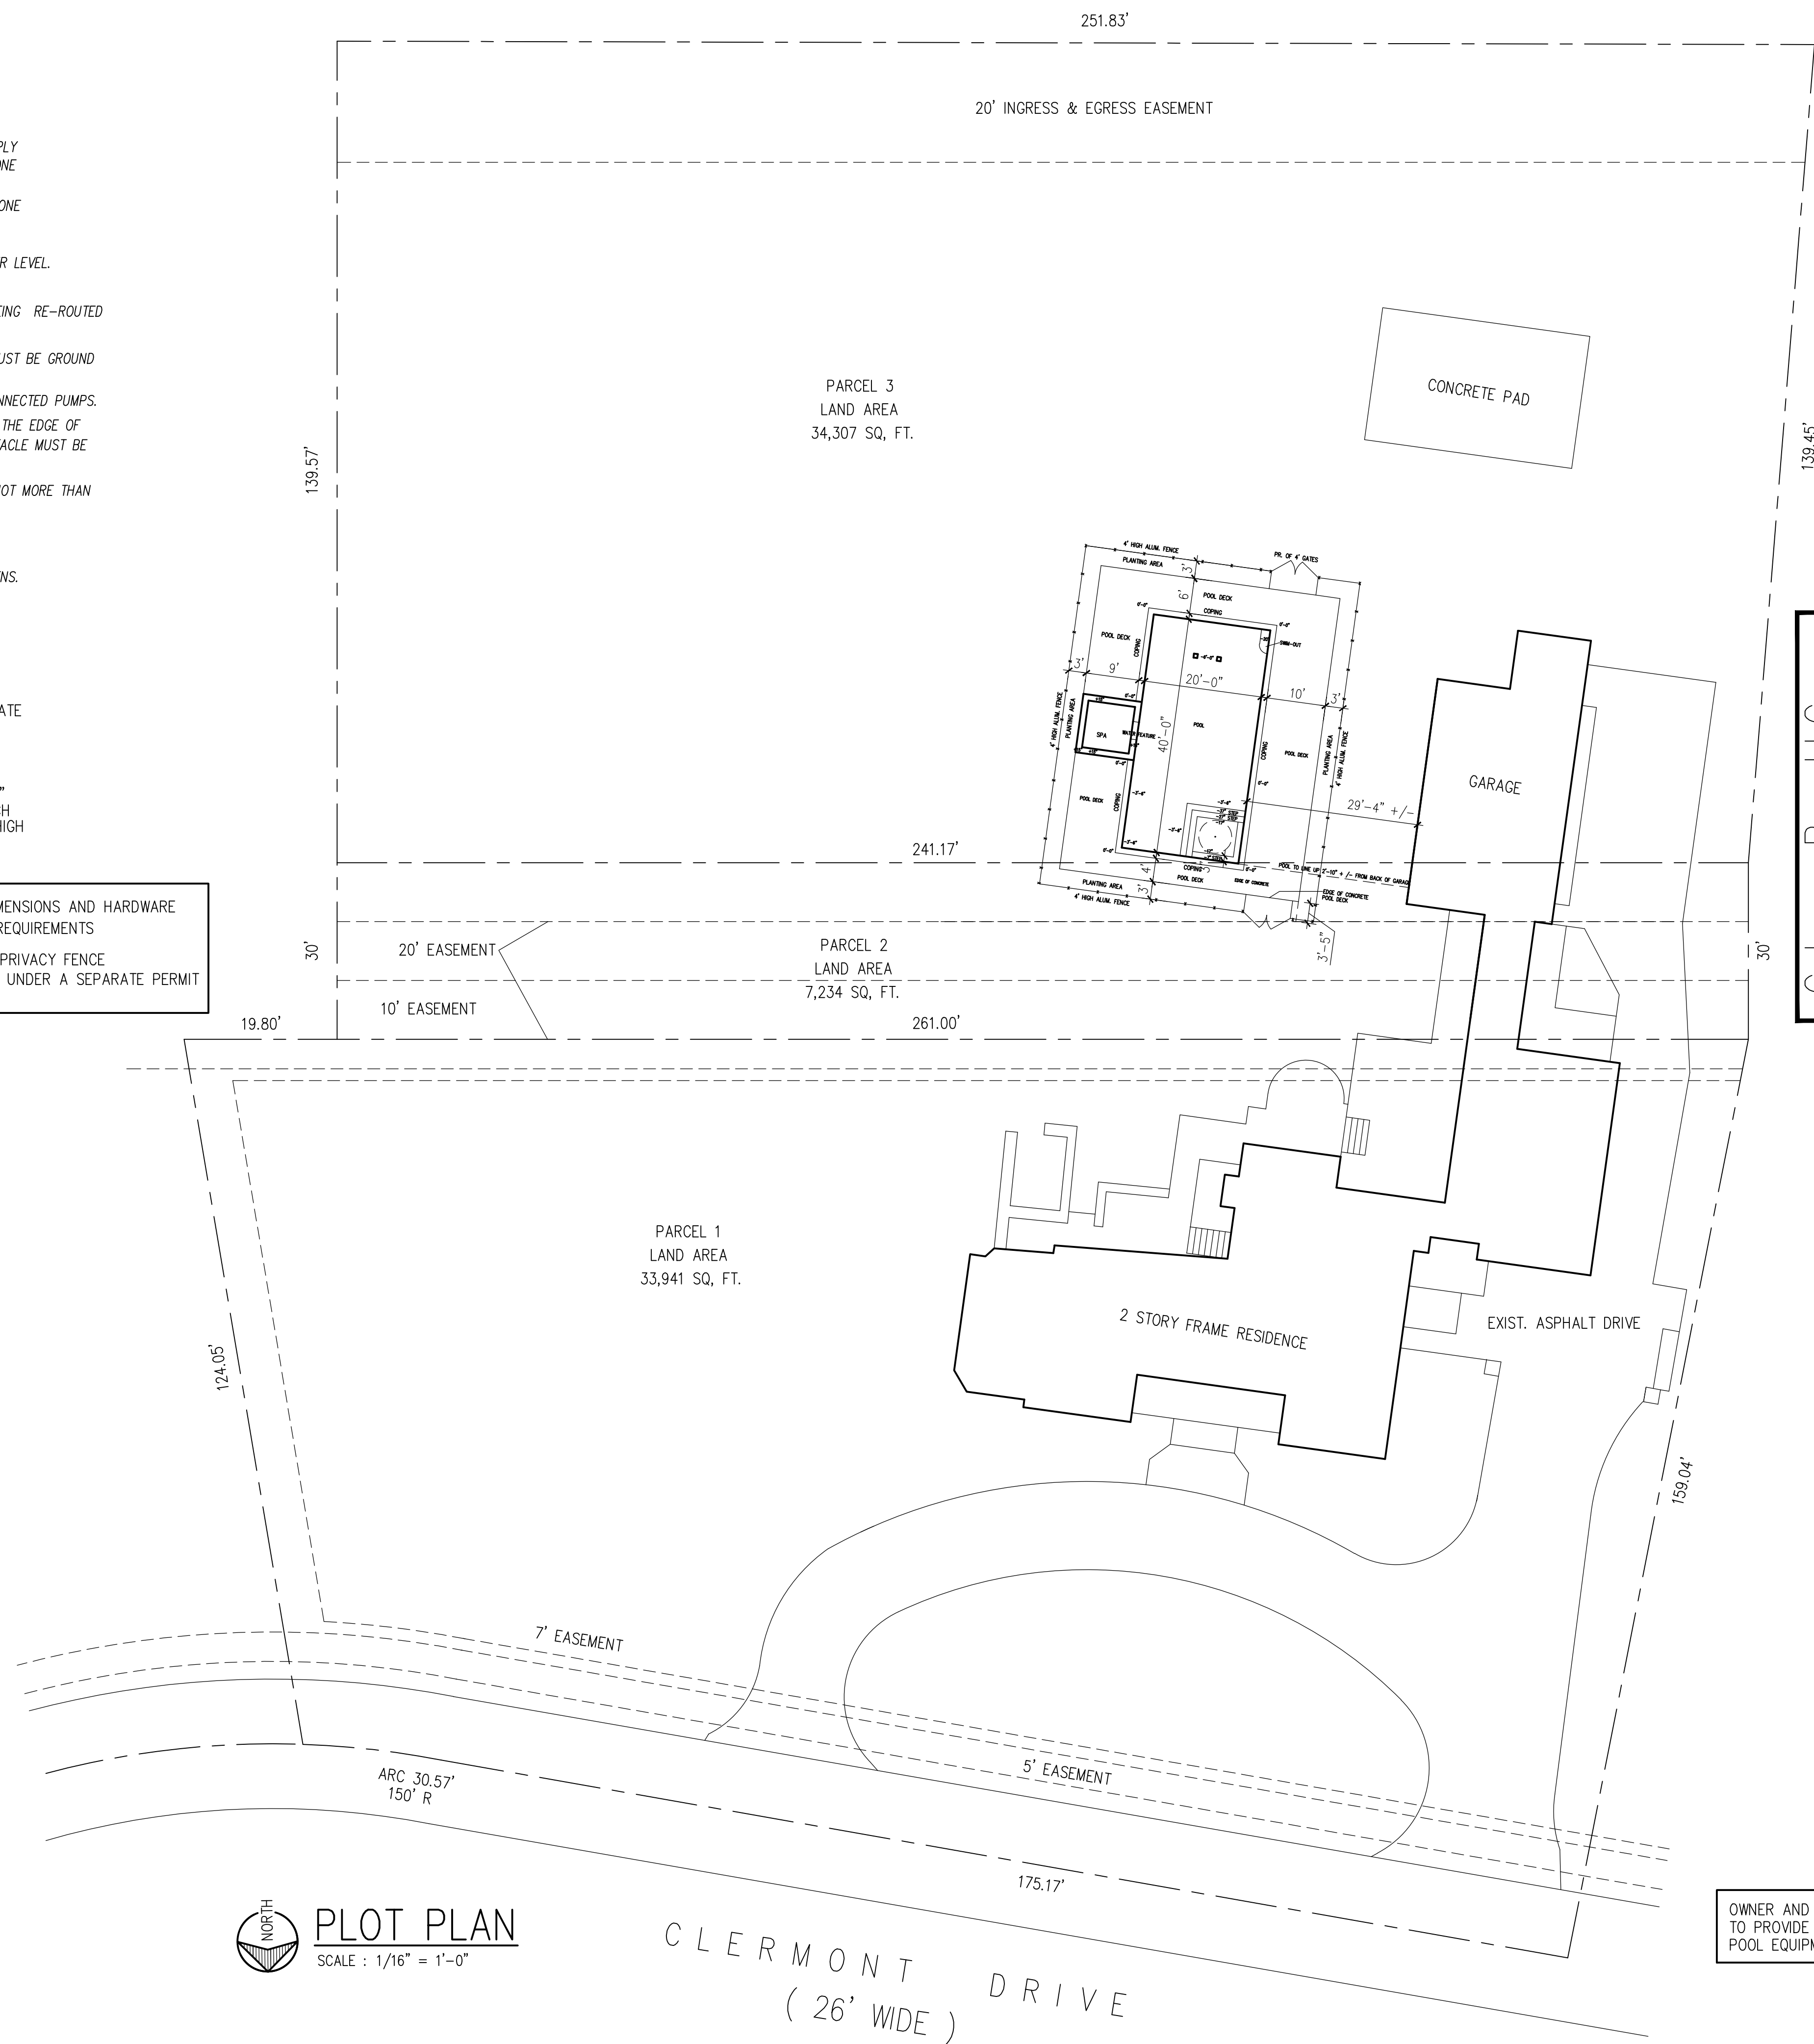


APPLICABLE CODES: 2015 IRC 2014 NEC 2015 SWIMMING POOL AND SPA CODE


-
- Technical drawing of a gate detail. The drawing shows a side view of a gate with vertical bars. Key dimensions and features include:
- SPRING HINGES**: Indicated at the top of the gate posts.
 - GATE LATCH ON POOL SIDE OF GATE**: Indicated on the right side of the gate.
 - NO OPENINGS GREATER THAN 1/2" WITHIN 18" OF THE RELEASE LATCH WHEN LATCH IS LESS THAN 54" HIGH**: A circular callout highlights the area near the latch.
 - 4'-0" GATE**: Dimensioned across the width of the gate.
 - 4'-0"**: Dimensioned vertically on the left side of the gate.
 - 18"**: Dimensioned horizontally at the base of the gate posts.
 - 4' HIGH ALUM. FENCE**: Dimensioned vertically on the left side of the gate.
 - SCALE : 1" = 1'-0"**: Located below the gate detail.
- GATE DETAIL**
- SCALE : 1" = 1'-0"
- 4' HIGH ALUM. FENCE
- DOORS WITH DIRECT ACCESS TO THE POOL THROUGH THE WALL OF THE DWELLING UNIT THAT SERVES AS PART OF THE POOL BARRIER SHALL BE EQUIPPED WITH ALARMS COMPLYING WITH UL 2017.
- GATES TO BE SELF-CLOSING, SELF LATCHING, SWING OUT AWAY FROM POOL AND HAVE LOCKING MECHANISM LOCATED NO LESS THAN 54"+ FROM THE BOTTOM OF THE GATE.
- GATE DETAILS INDICATE CODE DIMENSIONS AND HARDWARE INSTALLED FENCE TO MEET ALL REQUIREMENTS
- THE FENCE IS A 6' SOLID VINYL PRIVACY FENCE
- THE FENCE HAS BEEN INSTALLED UNDER A SEPARATE PERMIT

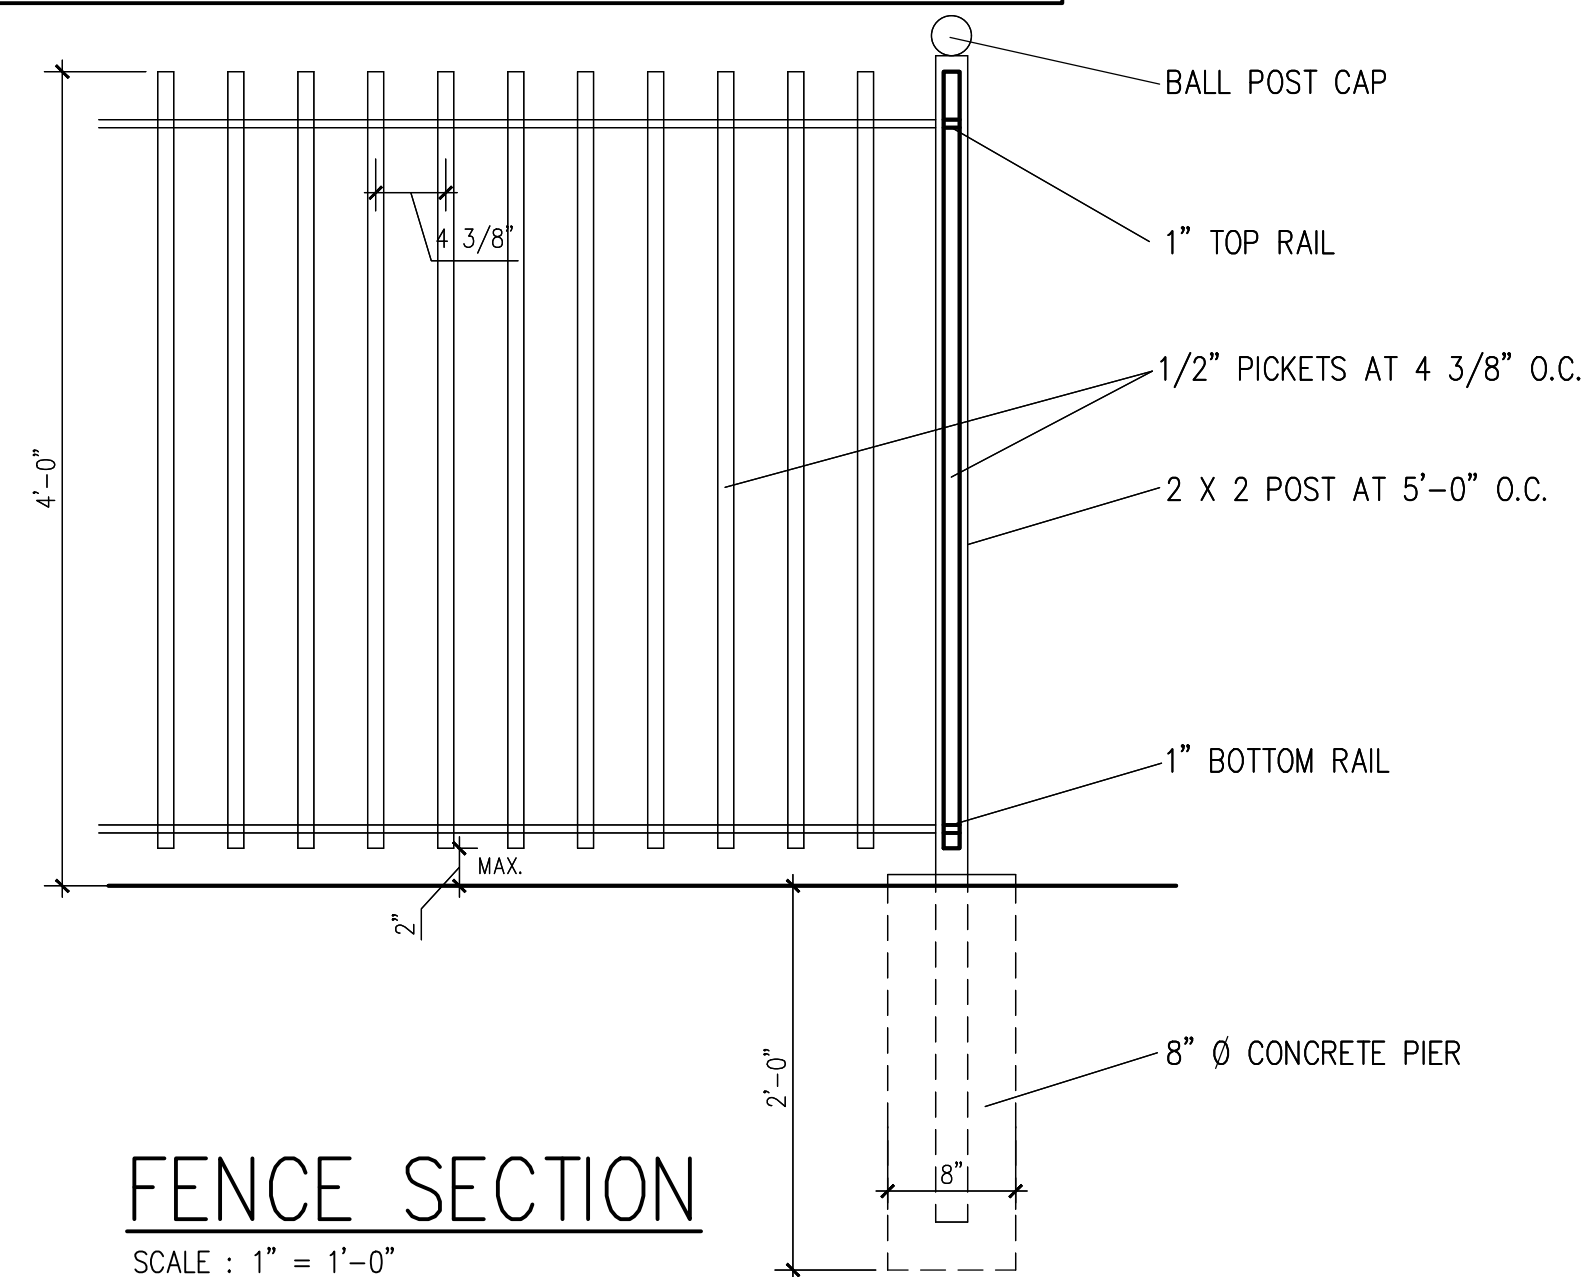

OWNER AND POOL CONTRACTOR
TO PROVIDE LOCATION FOR THE
POOL EQUIPMENT

EXP. DATE: 12/31/21

DATE:

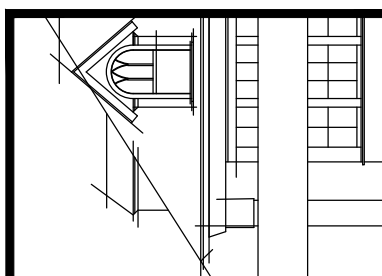

Dan Passanise
ARCHITECT
dpassanise52@earthlink.net
6842 ARDALE DRIVE
ST. LOUIS, MO 63123
314-677-7738

Cabana Boy LLC
Pools & Spas
314-pool-spa
www.314poolboy.com

NEW POOL FOR
MR. AND MRS. HUNTER BROWN
AT
#18 CLERMONT LANE
LADUE, MO 63124

PLOT PLAN
 GENERAL NOTES
 GATE DETAIL
 FENCE SECTION

PRELIM. DATE:	5/11/20	REVIEWS:	5/24/20
ISSUE DATE:			5/26/20
CONTR. DATE:	5/11/20		
DRAWN BY:			
D.J.P.			

SHEET

A-1